


Pulsar<sup>®</sup> 3 Installation Schematic Layout  
 3/4 HP Pump & Venturi Installation 09-22-06  
 Standard Installation



Commercial Pool Products

Pulsar<sup>®</sup> 3 Installation

P3SS

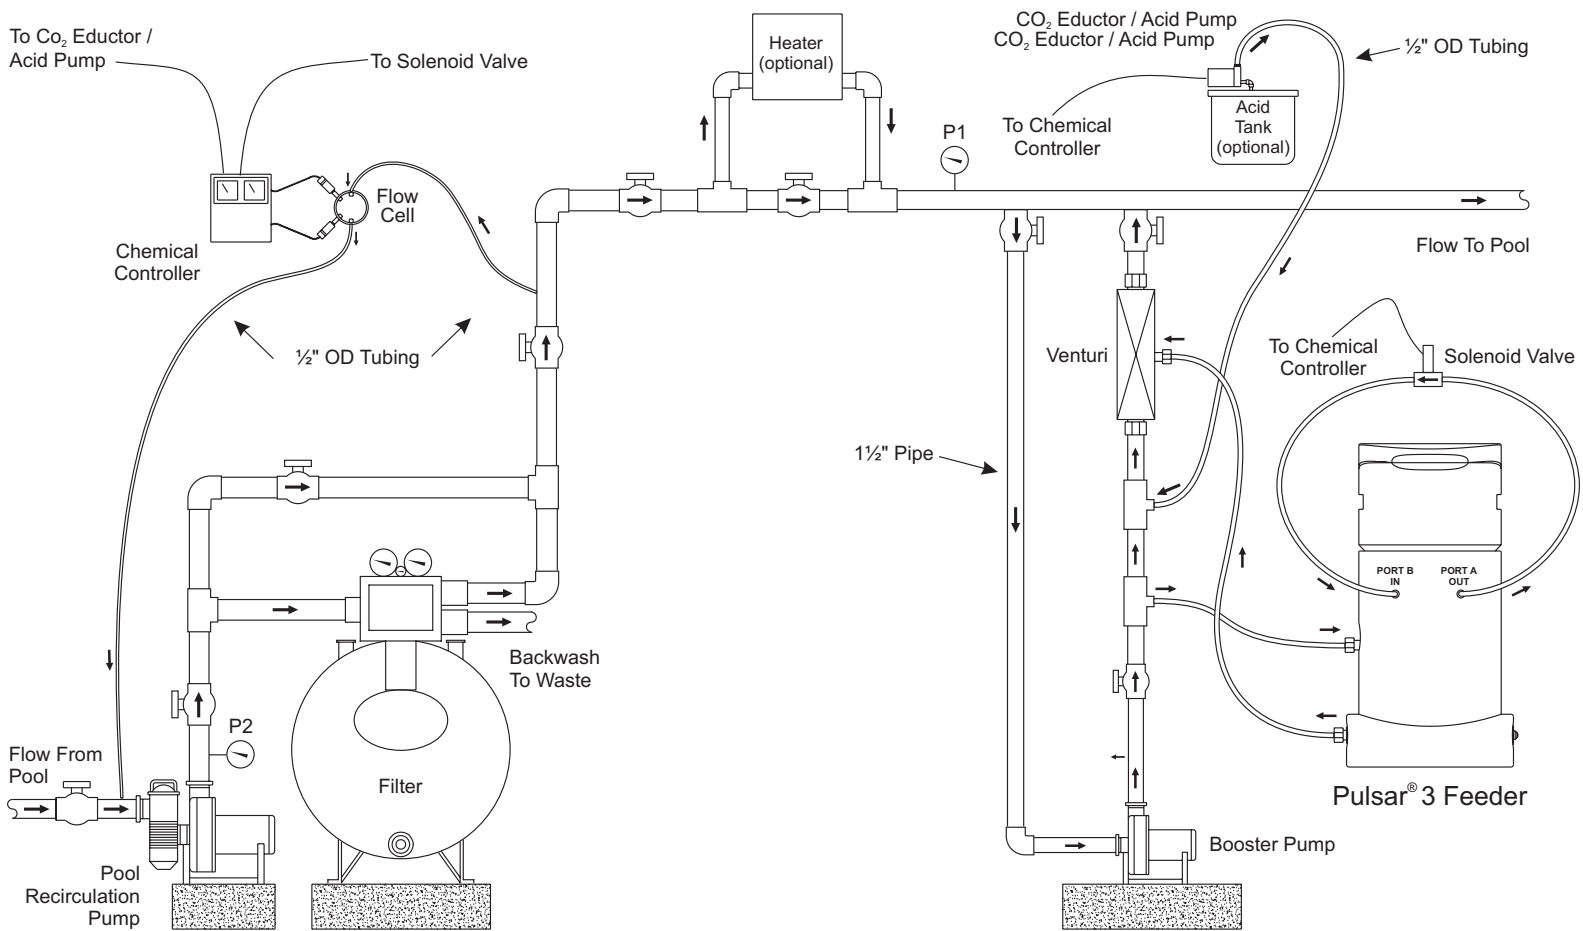


Pulsar<sup>®</sup> 3 Installation Schematic Layout  
 3/4 HP Pump & Venturi Installation 09-22-06  
 Optional Acid Feed



Commercial Pool Products

Pulsar<sup>®</sup> 3 Installation

P3SSA

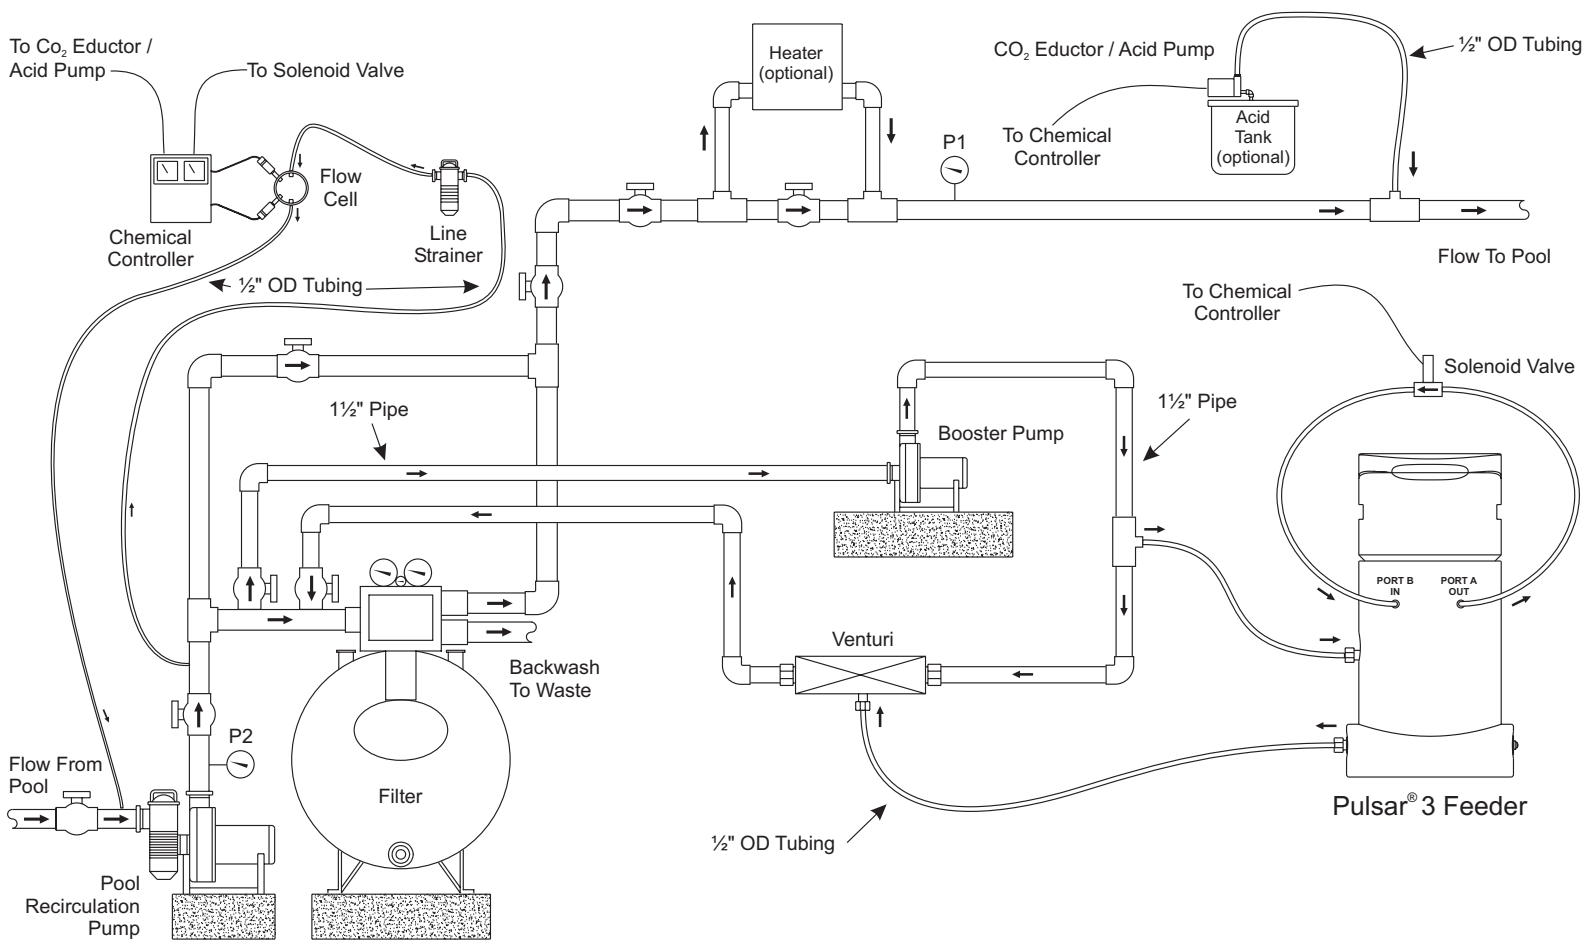

**Pulsar<sup>®</sup> 3 Installation Schematic Layout**  
**3/4 HP Pump & Venturi Installation 09-22-06**  
**Optional Pre-Filter Installation**



Commercial Pool Products

Pulsar<sup>®</sup> 3 Installation

P3SSO